


1 SOUTH ELEVATION
1:100

1 EAST ELEVATION
1:100

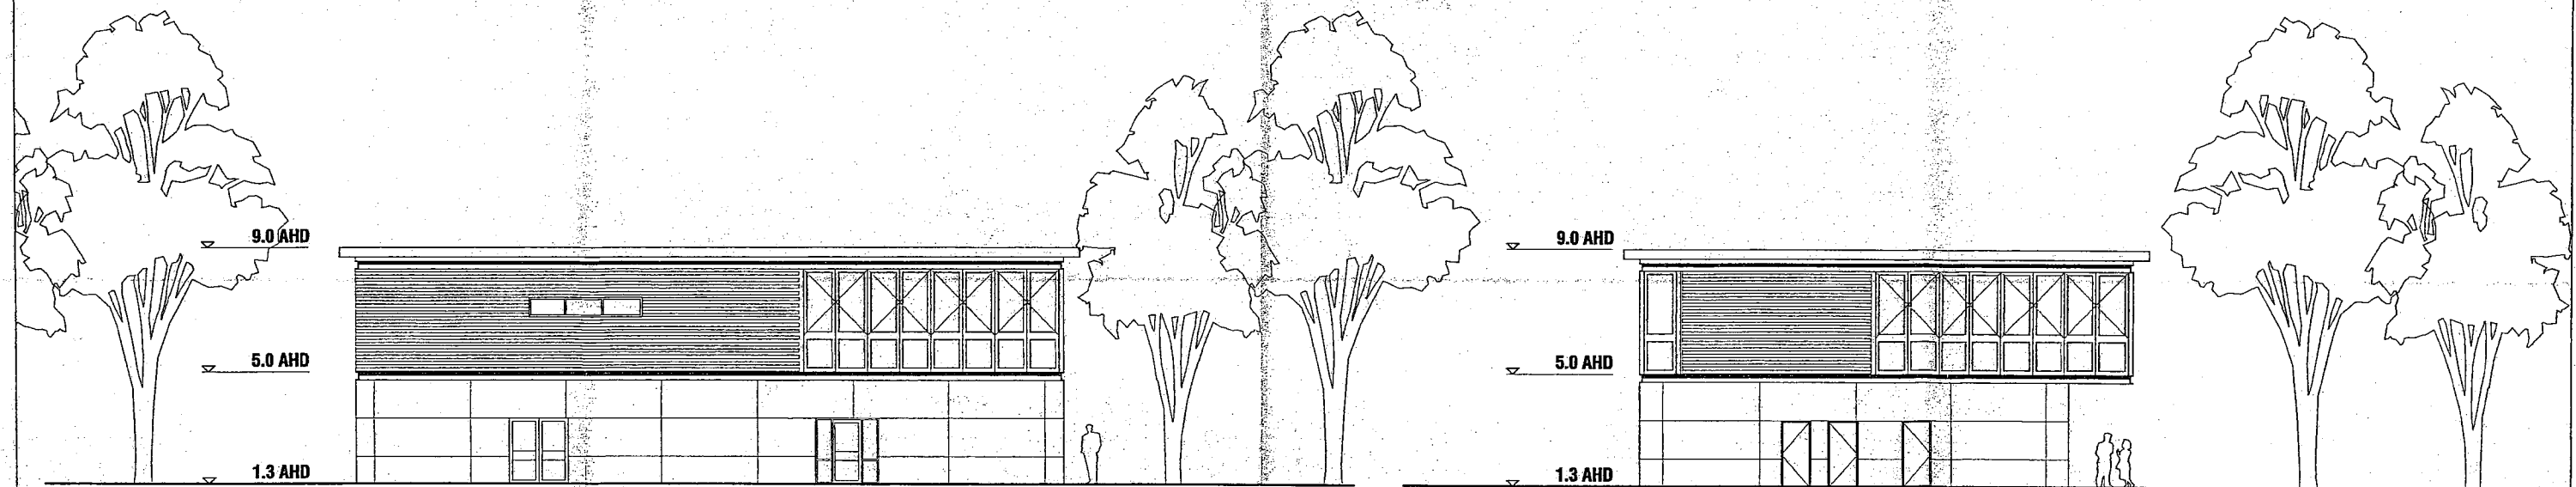

1 NORTH ELEVATION
1:100

1 WEST ELEVATION
1:100

NOT RECEIVED
21 NOV 2005
FILE NO. SKT135-12