


20.12m

proposed lot B 443m²

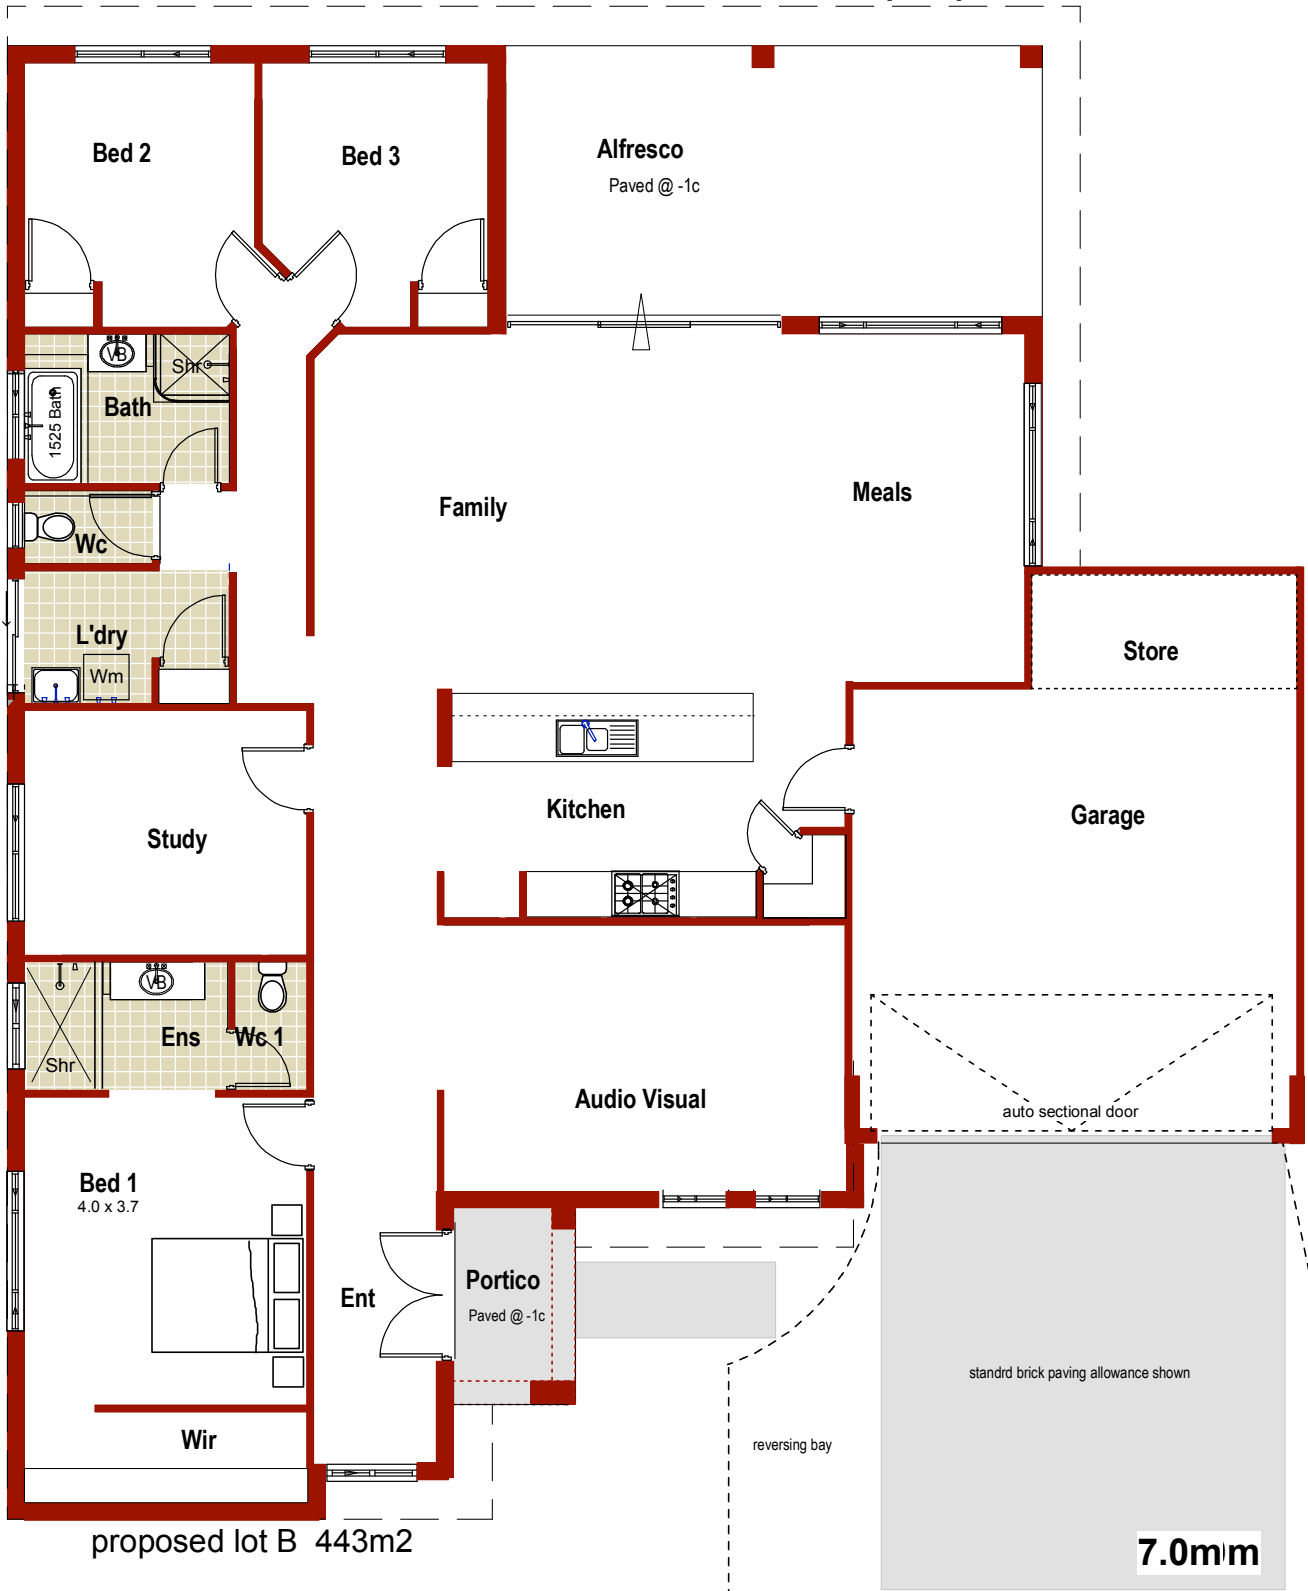

proposed lot B 443m²

7.0m



11 DELAWNEY STREET, BALCATT A W.A. 6021
 PH: (08)6241 4888 FACSIMILE: (08) 6241 4800
 www.blueprinthehomeswa.com.au
 PLEASE NOTE ROOM SIZES, SETBACKS AND AREAS MAY
 VARY SLIGHTLY TO WORKING DRAWINGS
 COPYRIGHT BLUEPRINT HOMES WA PTY LTD

Lot Address:	26 Turon Steet, Morley	House Type:	
Client Name:	Richard Emery	Signature:	Date:
Client Name:		Signature:	Date:
Note: No further structural or window changes will be permitted unless required by council or developers requirements		Mark Wesley architect 0401 00 44 61 mark.wesley@blueprinthehomes.com.au	Drawing Date: 28 Sept 2010
Initial:	Initial:		